

FOOTBRIDGES, CYCLEBRIDGES, STAIRS & BOARDWALKS



Reisling Steel Trussed Footbridge



Reisling Steel Trussed Footbridge



Heyson Timber Trussed Footbridge



Mawson Steel Beam Footbridge



Heyson Timber Trussed Footbridge



Boardwalk with Kick Rails



Timber Access Stairs



Heyson Timber Trussed Footbridge

FOOTBRIDGES, CYCLEBRIDGES, STAIRS & BOARDWALKS

Heyson Timber Trussed Footbridge

Standard Specifications

- * Widths from 1.2 to 3.0m.
- * Spans from 4 to 12m.
- * 5kpa load (minimum).
- * H3 ACQ treated hardwood construction.
- * HDG steel connection plates and bearers.
- * Class 4 galvanised fixings.
- * Wattle oil based stain finish, colour Brush Box.
- * Footing/abutment design.
- * BA drawings and Form 15 structural certificate.
- * 10 year structural warranty.

Options

- * Multiple spans.
- * Marine protection.
- * Non-climbable handrail panels.
- * Bicycle rails and disable compliant handrails.
- * Composite or recycled plastic decking.



Reisling Steel Trussed Footbridge

Standard Specifications

- * Widths from 1.2 to 3.0m.
- * Spans from 8 to 30m.
- * 5kpa load (minimum).
- * HDG steel trusses, bearers and joists.
- * ACQ treated hardwood decking.
- * Class 4 galvanised fixings.
- * Footing/abutment design.
- * BA drawings and Form 15 structural certificate.
- * 10 year structural warranty.

Options

- * Multiple spans.
- * Marine protection.
- * Powder coat finish.
- * Non-climbable handrail panels.
- * Bicycle rails and disable compliant handrails.
- * Concrete decking.
- * Composite or recycled plastic decking.

Mawson Steel Beam Footbridge

Standard Specifications

- * Widths from 1.2 to 3.0m.
- * Spans from 4 to 20m.
- * 5kpa load (minimum).
- * HDG steel beams, bearers and joists.
- * ACQ treated hardwood decking.
- * Class 4 galvanised fixings.
- * Footing/abutment design.
- * BA drawings and Form 15 structural certificate.
- * 10 year structural warranty.

Options

- * Flood loading.
- * Multiple spans.
- * Marine protection.
- * Timber cover boards to outside of beams.
- * Various handrails options in timber or steel.
- * Bicycle rails and disable compliant handrails.
- * Concrete decking.
- * Composite or recycled plastic decking.


Outside Products design, engineer and manufacture many styles of bridges, boardwalks, viewing platforms and stairs to suit various applications including marine environments, maintenance vehicles, flood loads, golf carts, bicycle ways and disabled access.

Handrailing and finishing options are available to meet your specific site and aesthetic requirements. All products are delivered in kit form ready for onsite assembly.


Contact
 Authorised agent
 Moodie Outdoor Products

Ph: 1300 666 343
 Fax: 1300 660418


qld@outside.net.au
 nsw@outside.net.au
 vic@outside.net.au
 tas@outside.net.au
 sa@outside.net.au
 wa@outside.net.au

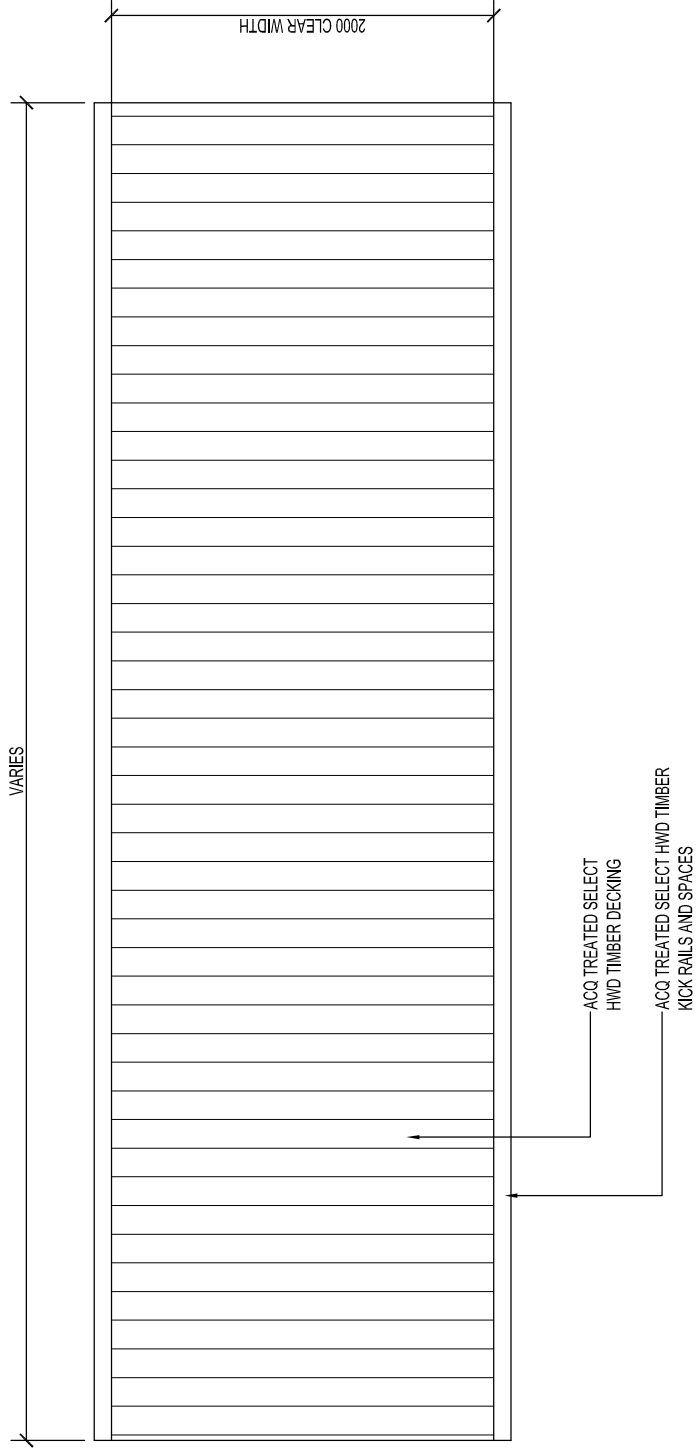

PLAN
SCALE 1:40

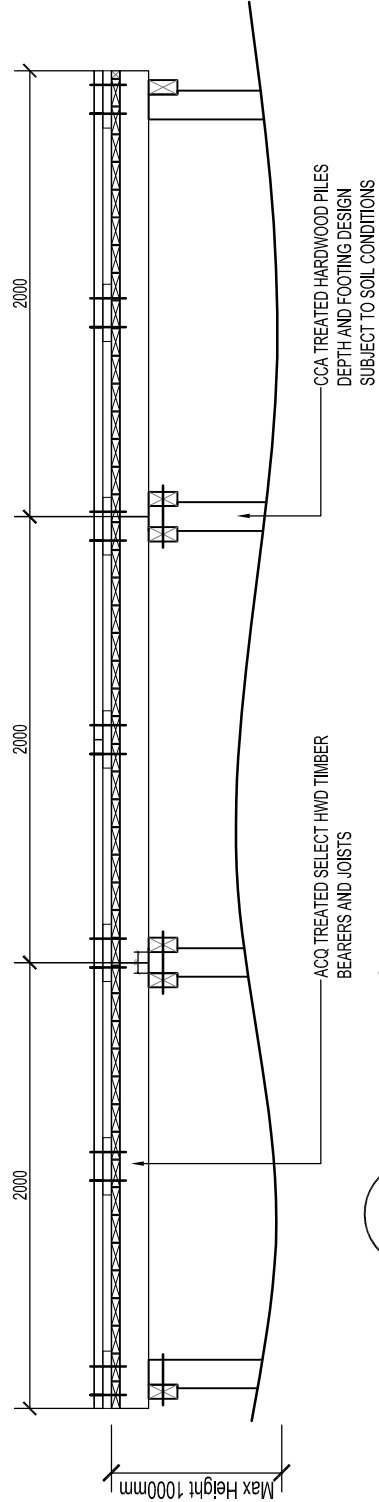

ELEVATION
SCALE 1:40

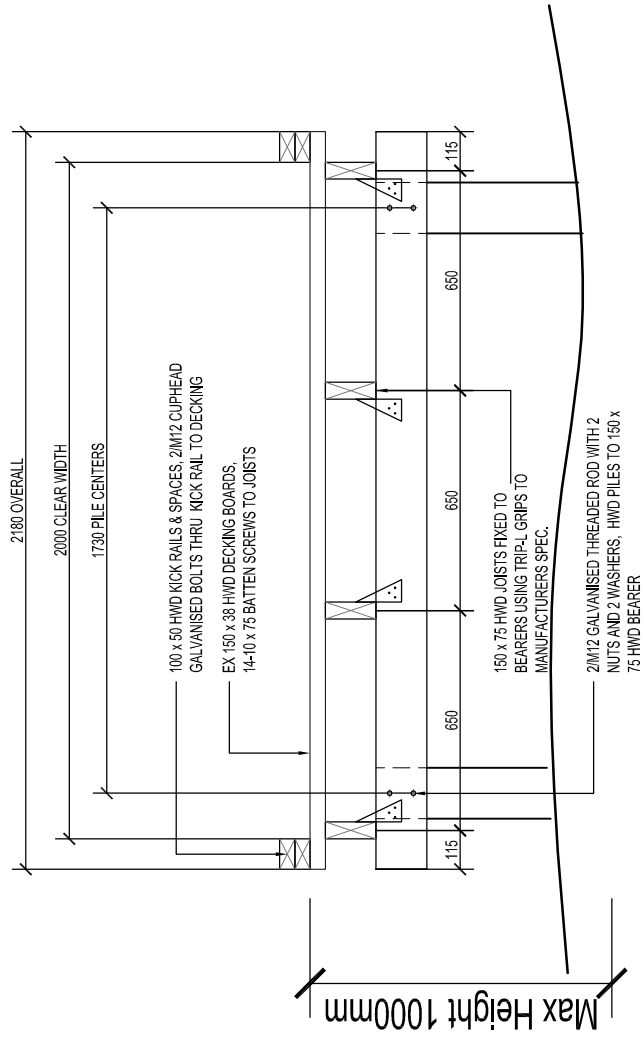

TYPICAL SECTION
SCALE 1:20

SITE NOTES
APPLICABLE TO ALL DRAWINGS

1. ALL LEVELS TO BE CONFIRMED ON SITE PRIOR TO CONSTRUCTION. DISCREPANCIES TO BE REFERRED TO THE DESIGNER FOR WRITTEN DIRECTION.
2. EXCAVATIONS TO BE IN ACCORDANCE WITH BCA 3.1.1 AND ENGINEERS DESIGNS. DRAINAGE WORK TO COMPLY WITH GEOTECHNICAL ENGINEERS RECOMMENDATIONS AND STRUCTURAL ENGINEERS DETAILS.
3. ALL EARTH WORKS, FOOTINGS AND SLABS TO BE IN ACCORDANCE WITH ENGINEERS DESIGN AND DETAIL.
4. REFER TO ENGINEER FOR ALL STRUCTURAL SITE AND BUILDING ELEMENTS.
5. ALL DIMENSIONS TO BE VERIFIED ON SITE BY BUILDER PRIOR TO THE COMMENCEMENT OF WORK
6. FIGURED DIMENSIONS TO TAKE PREFERENCE OVER SCALED DIMENSIONS

7. THESE DRAWINGS TO BE READ IN CONJUNCTION WITH ALL OTHER CONTRACT DOCUMENTS, INCLUDING SCHEDULE OF FINISHES AND ENGINEERING DRAWINGS.
8. REFER ANY DISCREPANCIES TO DESIGNER FOR WRITTEN INSTRUCTION
9. BUILDING SETOUT: CONTRACTOR IS TO ENGAGE A LICENCED SURVEYOR TO ENSURE CORRECT BUILDING SETOUT AND COMPLIANCE WITH STATUTORY HEIGHT LIMITS AND BOUNDARY SETBACKS.
10. ALL WORK TO BE IN ACCORDANCE WITH THE B.C.A. AND AS 1684.2-1999 AND ENGINEER DRAWINGS AND SPECIFICATIONS.




sales@outside.net.au
mob: 0450 131 510
Outside Products Pty Ltd,
ABN 82 117 915 670

© Outside Products Pty Ltd.
THIS DESIGN AND DOCUMENT REMAIN THE PROPERTY OF Outside Products Pty Ltd. UNAUTHORISED USE OF THIS DESIGN AND/OR DOCUMENT IN ANY FORM IS PROHIBITED.


REVISION	DATE
1	
2	
3	
4	
5	
6	

Typical Boardwalk - 2.0m Clear Width
Outside Products Standard Range
Plan, Elevations and Typ. Section


DRAWN	DATE	SCALE	DWG No.	REV
CDB	27/06/2008	NOTED	A3	OPBWK-1.0

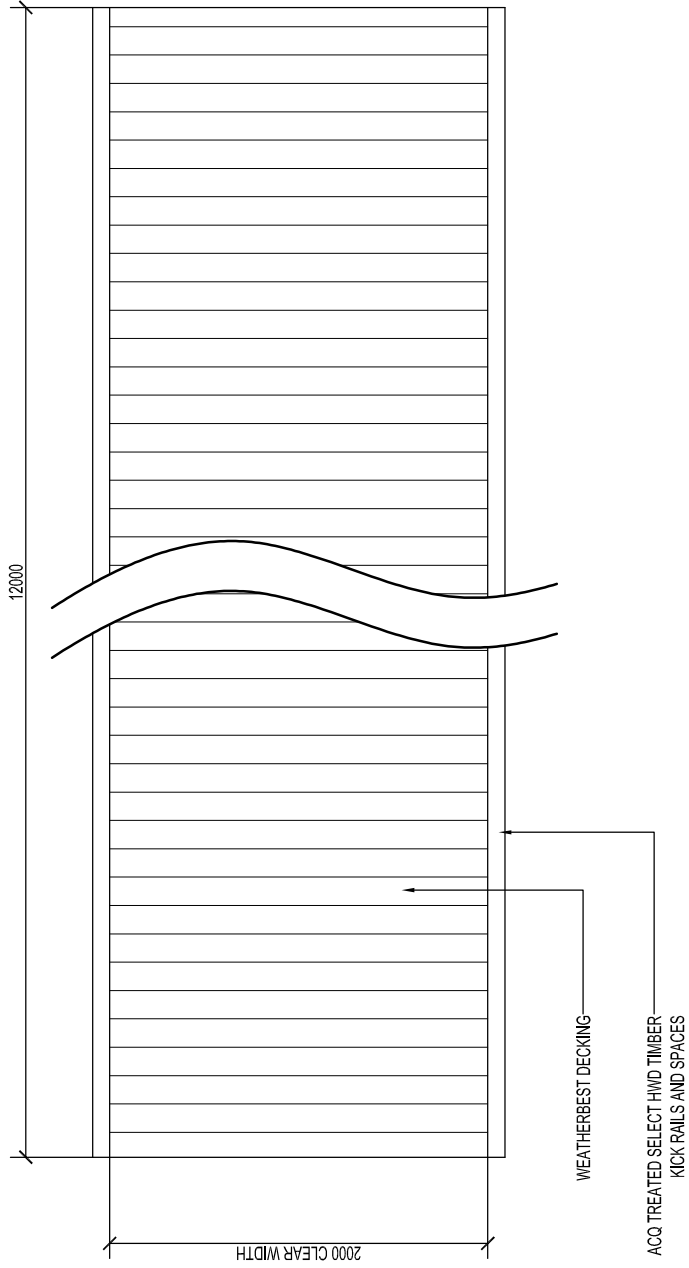

- -
PLAN
SCALE 1:40

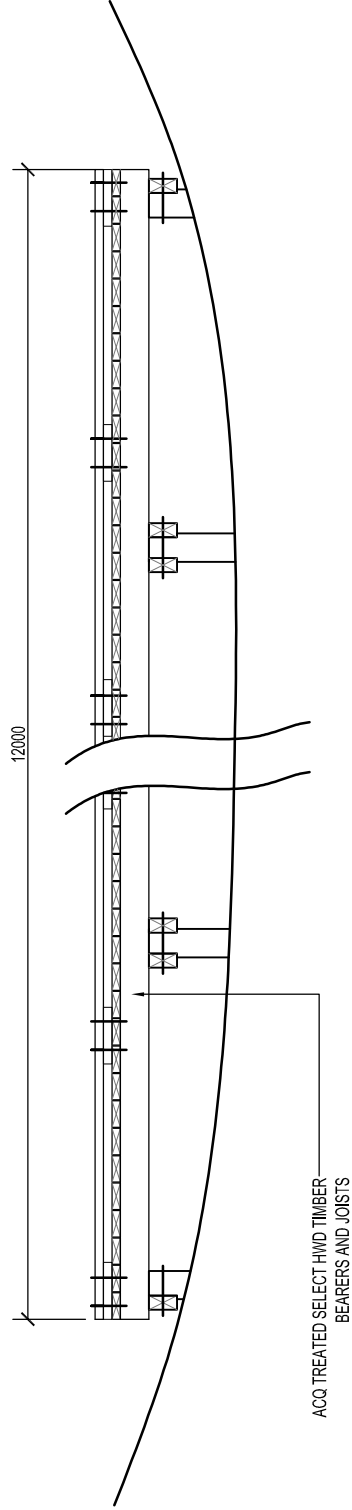

- -
ELEVATION
SCALE 1:40

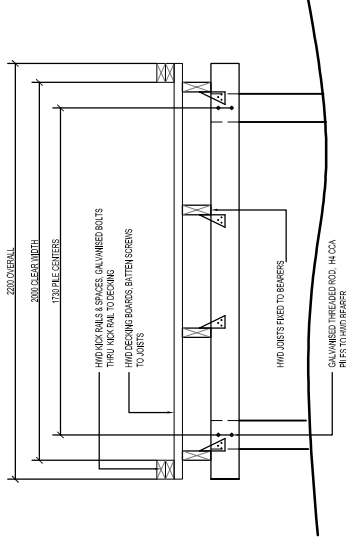

- -
TYPICAL SECTION
SCALE 1:20

SITE NOTES

APPLICABLE TO ALL DRAWINGS

1. ALL LEVELS TO BE CONFIRMED ON SITE PRIOR TO CONSTRUCTION. DISCREPANCIES TO BE REFERRED TO THE DESIGNER FOR WRITTEN DIRECTION.
2. EXCAVATIONS TO BE IN ACCORDANCE WITH BCA 3.1.1 AND ENGINEERS DESIGNS. DRAINAGE WORK TO COMPLY WITH GEOTECHNICAL ENGINEERS RECOMMENDATIONS AND STRUCTURAL ENGINEERS DETAILS.
3. ALL EARTH WORKS, FOOTINGS AND SLABS TO BE IN ACCORDANCE WITH ENGINEERS DESIGN AND DETAIL.
4. REFER TO ENGINEER FOR ALL STRUCTURAL SITE AND BUILDING ELEMENTS.
5. ALL DIMENSIONS TO BE VERIFIED ON SITE BY BUILDER PRIOR TO THE COMMENCEMENT OF WORK
6. FIGURED DIMENSIONS TO TAKE PREFERENCE OVER SCALED DIMENSIONS

7. THESE DRAWINGS TO BE READ IN CONJUNCTION WITH ALL OTHER CONTRACT DOCUMENTS, INCLUDING SCHEDULE OF FINISHES AND ENGINEERING DRAWINGS.
8. REFER ANY DISCREPANCIES TO DESIGNER FOR WRITTEN INSTRUCTION
9. BUILDING SETOUT: CONTRACTOR IS TO ENGAGE A LICENCED SURVEYOR TO ENSURE CORRECT BUILDING SETOUT AND COMPLIANCE WITH STATUTORY HEIGHT LIMITS AND BOUNDARY SETBACKS.
10. ALL WORK TO BE IN ACCORDANCE WITH THE B.C.A. AND AS 1684.2-1989 AND ENGINEER DRAWINGS AND SPECIFICATIONS.

sales@outside.net.au
mob: 0450 131 510
Outside Products Pty Ltd,
ABN 32 117 915 670

© Outside Products Pty Ltd.

THIS DESIGN AND DOCUMENT REMAIN THE PROPERTY OF Outside Products Pty Ltd. UNAUTHORISED USE OF THIS DESIGN AND/OR DOCUMENT IN ANY FORM IS PROHIBITED.

REVISION	DATE	DRAWN	DATE	SCALE	DWG No.	REV
1	-	CDB	21/10/08	Noted	A3	-
2	-					
3						
4						
5						
6						

12M LONG x 2M CLEAR WIDTH BOARDWALK

Outside Products Standard Range To Suit Golf Carts